


Option A

Roof Plan
'Guild Hall'

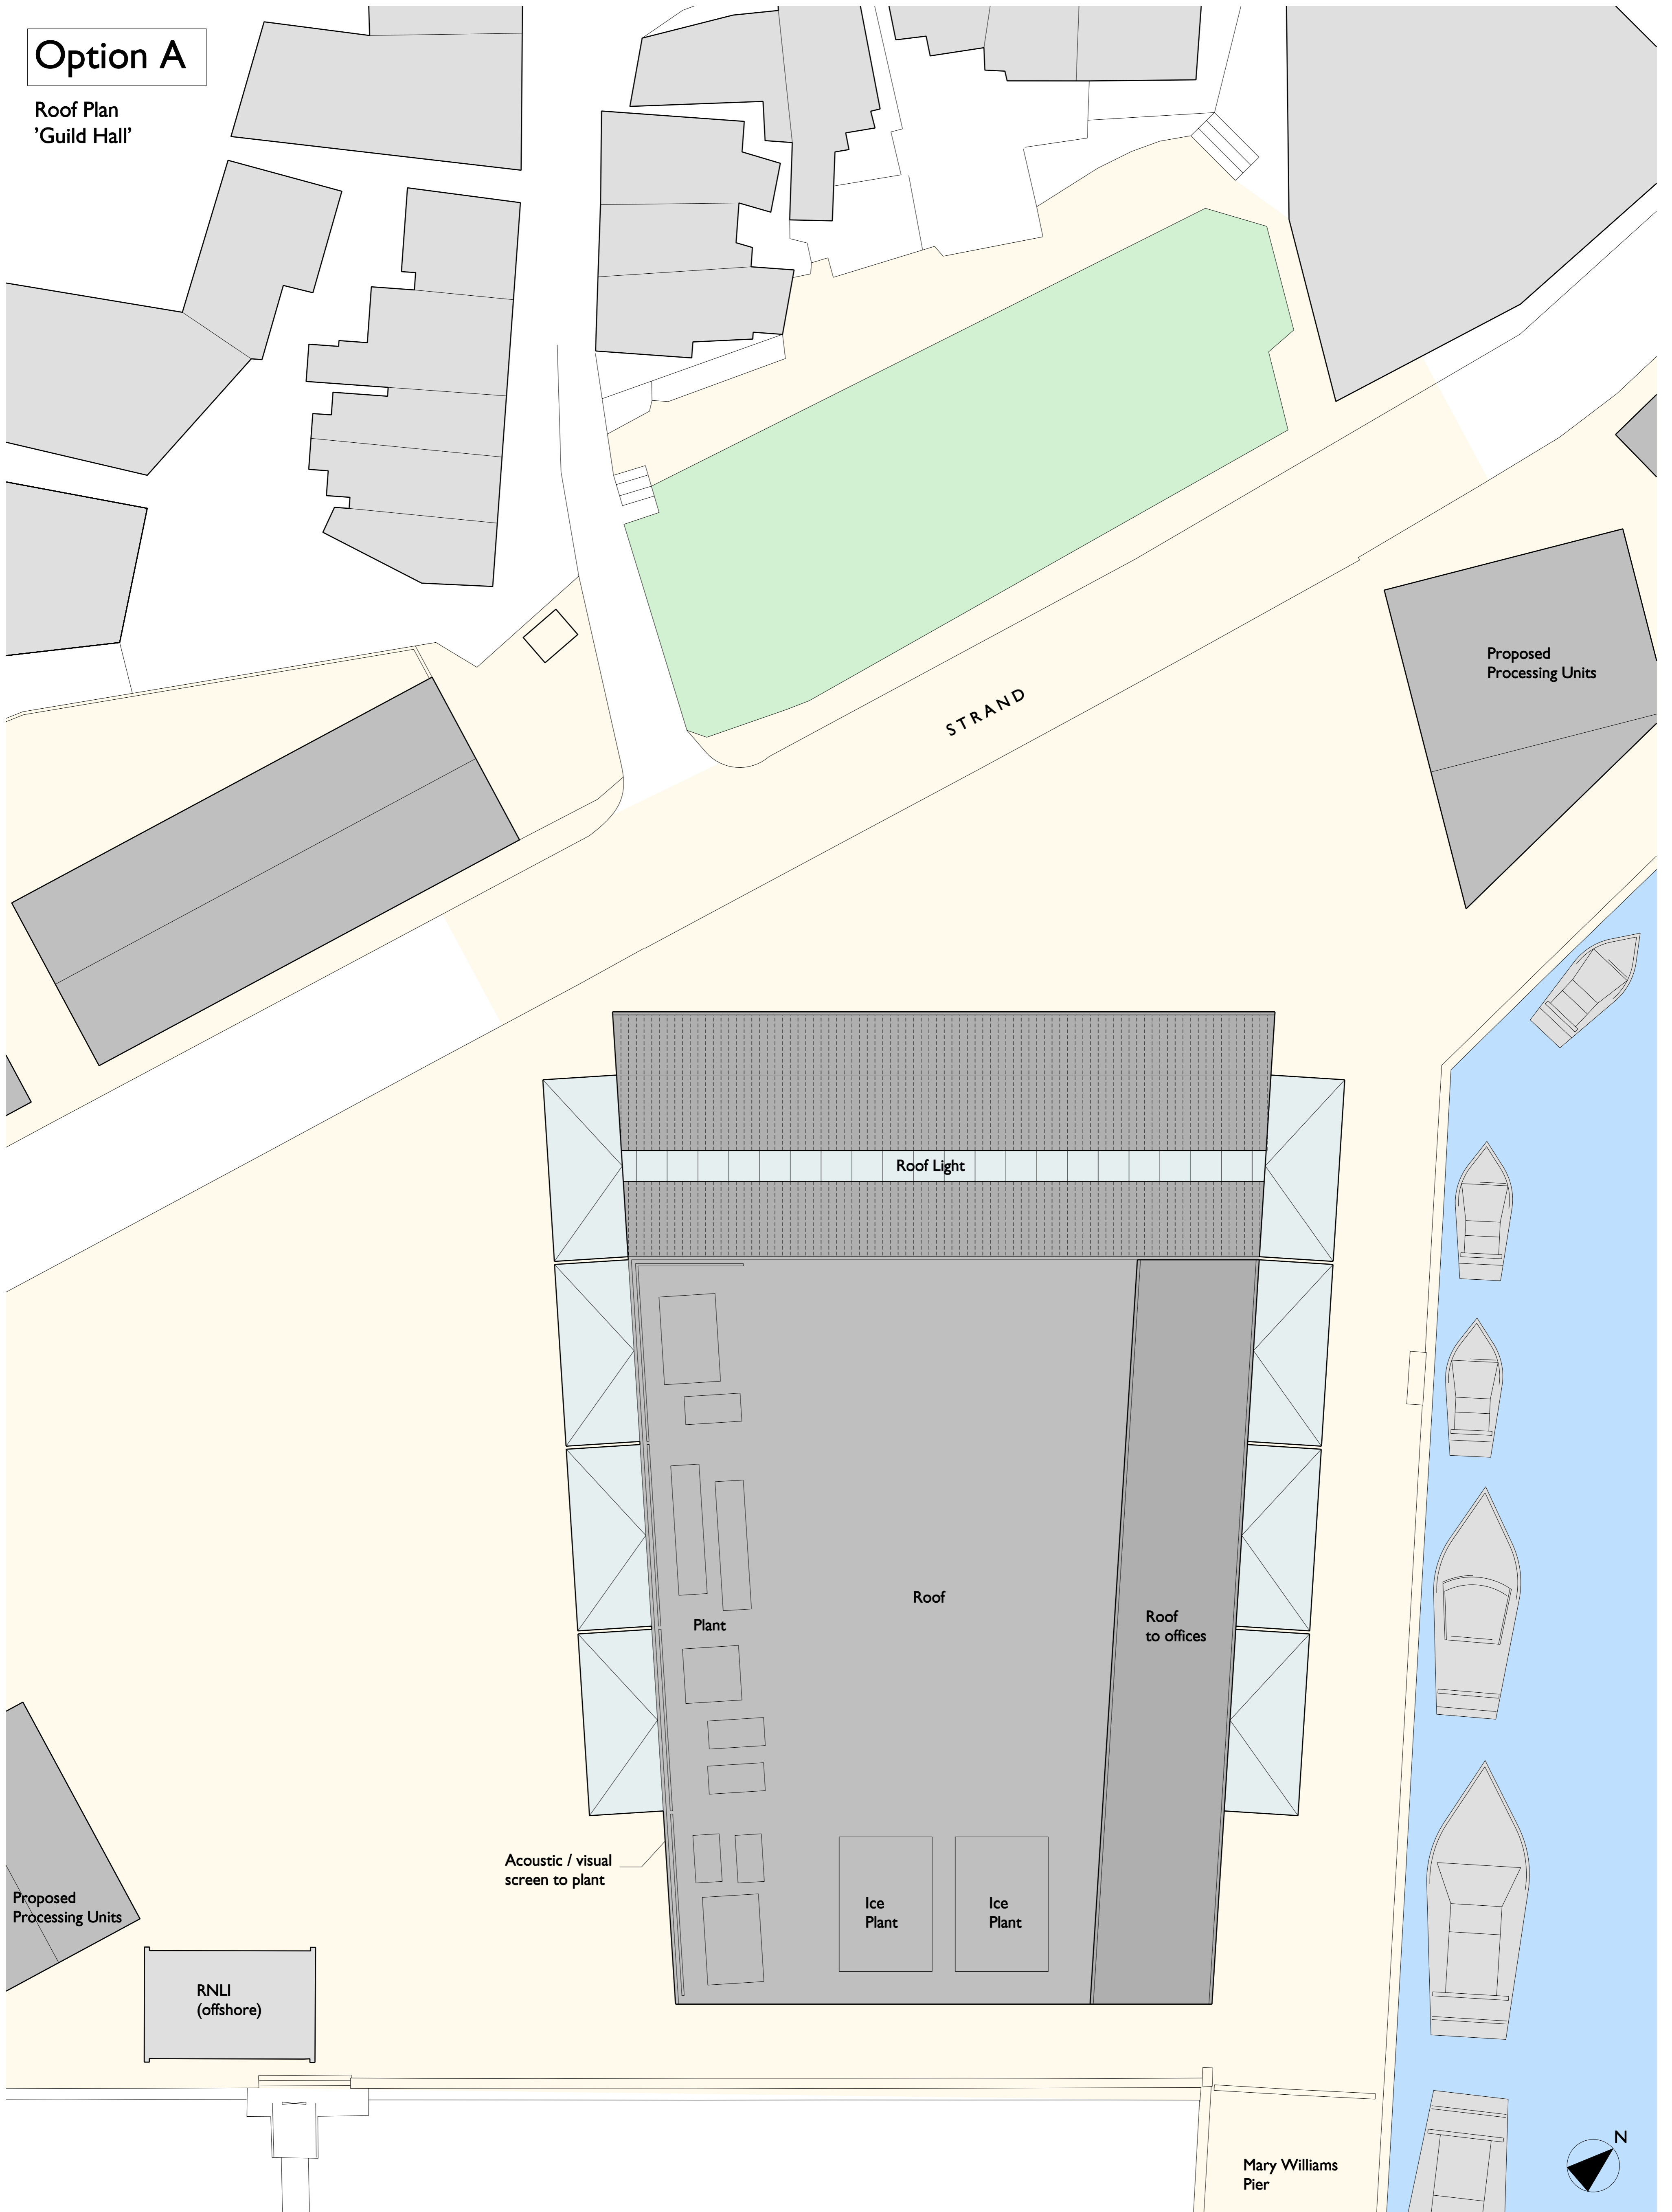

<p>Unless indicated opposite, this drawing is for information only. Do not scale. Use figured dimensions only. All dimensions to be checked on site. Original size : A1 © Pringle Richards Sharratt Ltd. Registered in England No. 3189549</p>	Date	Revision	Description	Project : Newlyn Harbour
				Subject : Roof Plan - Option A - Guild Hall
				Scale : 1:200 Date : May 2006 Project Ref : NH Drwg No : 200/A/03 Rev :
				Architect : PRINGLE RICHARDS SHARRATT LIMITED Studio 11 Canterbury Court London SW9 6DE