



elevation AA

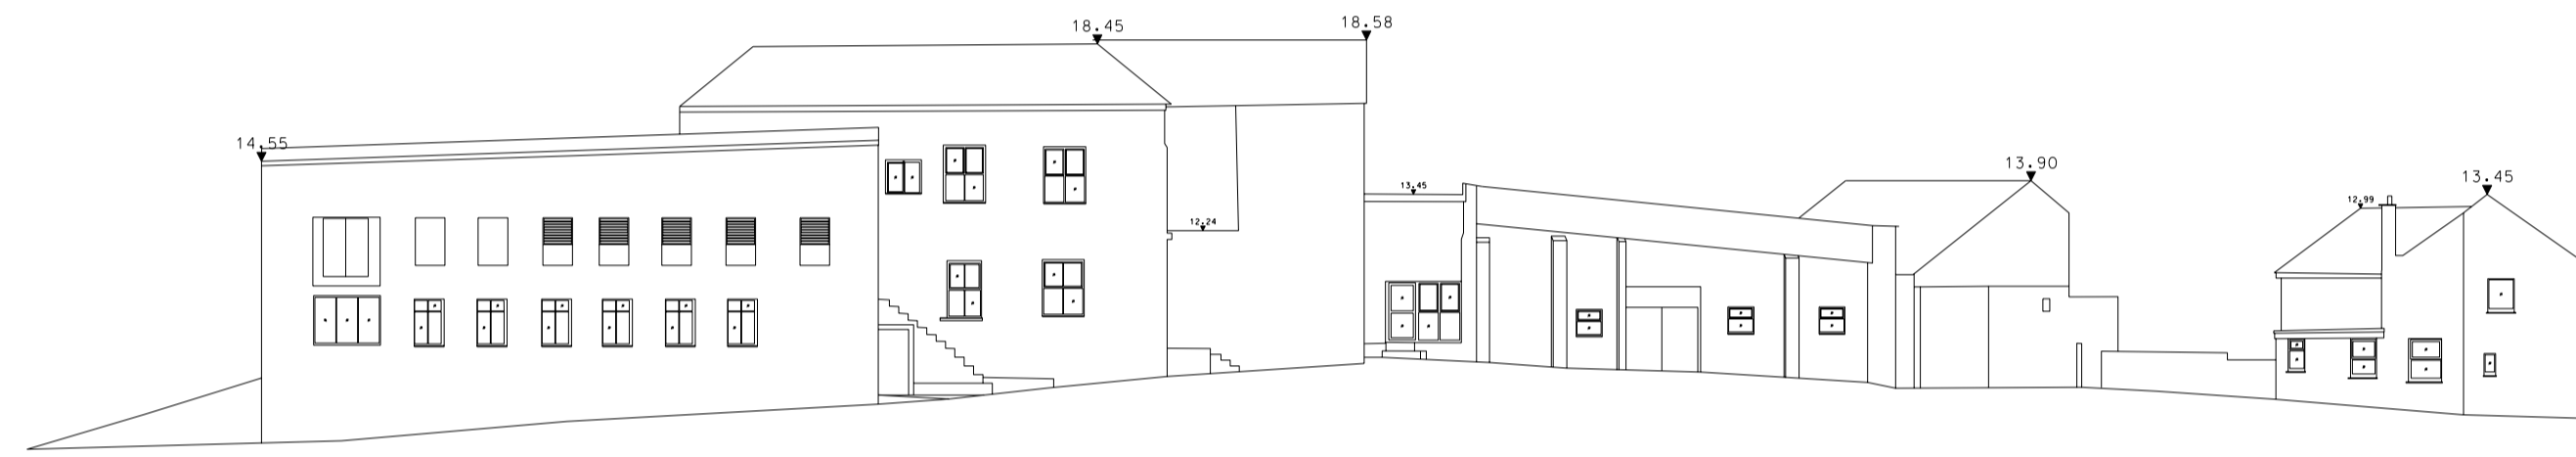


elevation BB

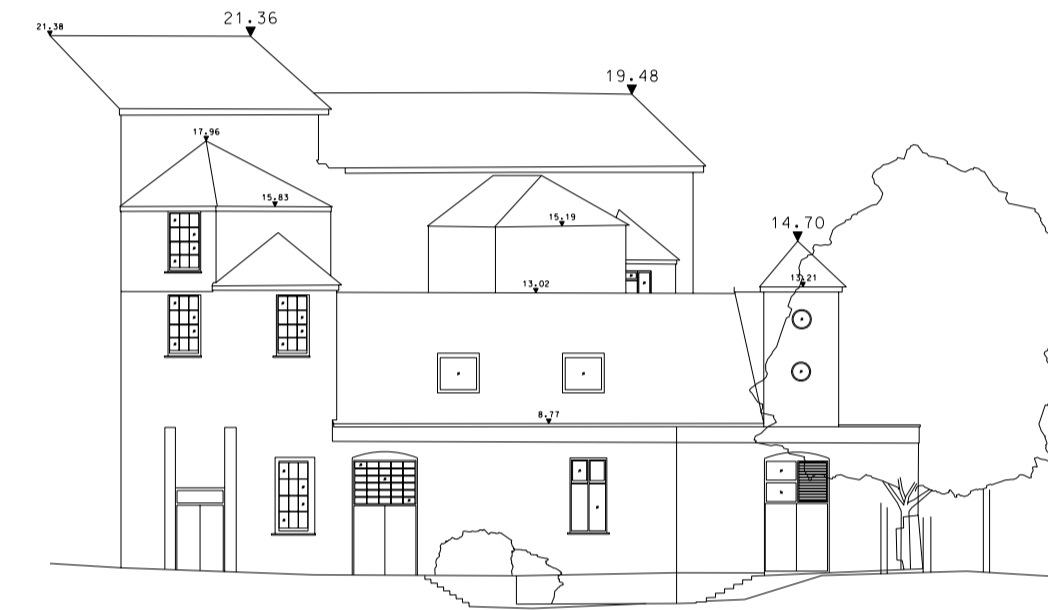

elevation CC



elevation DD

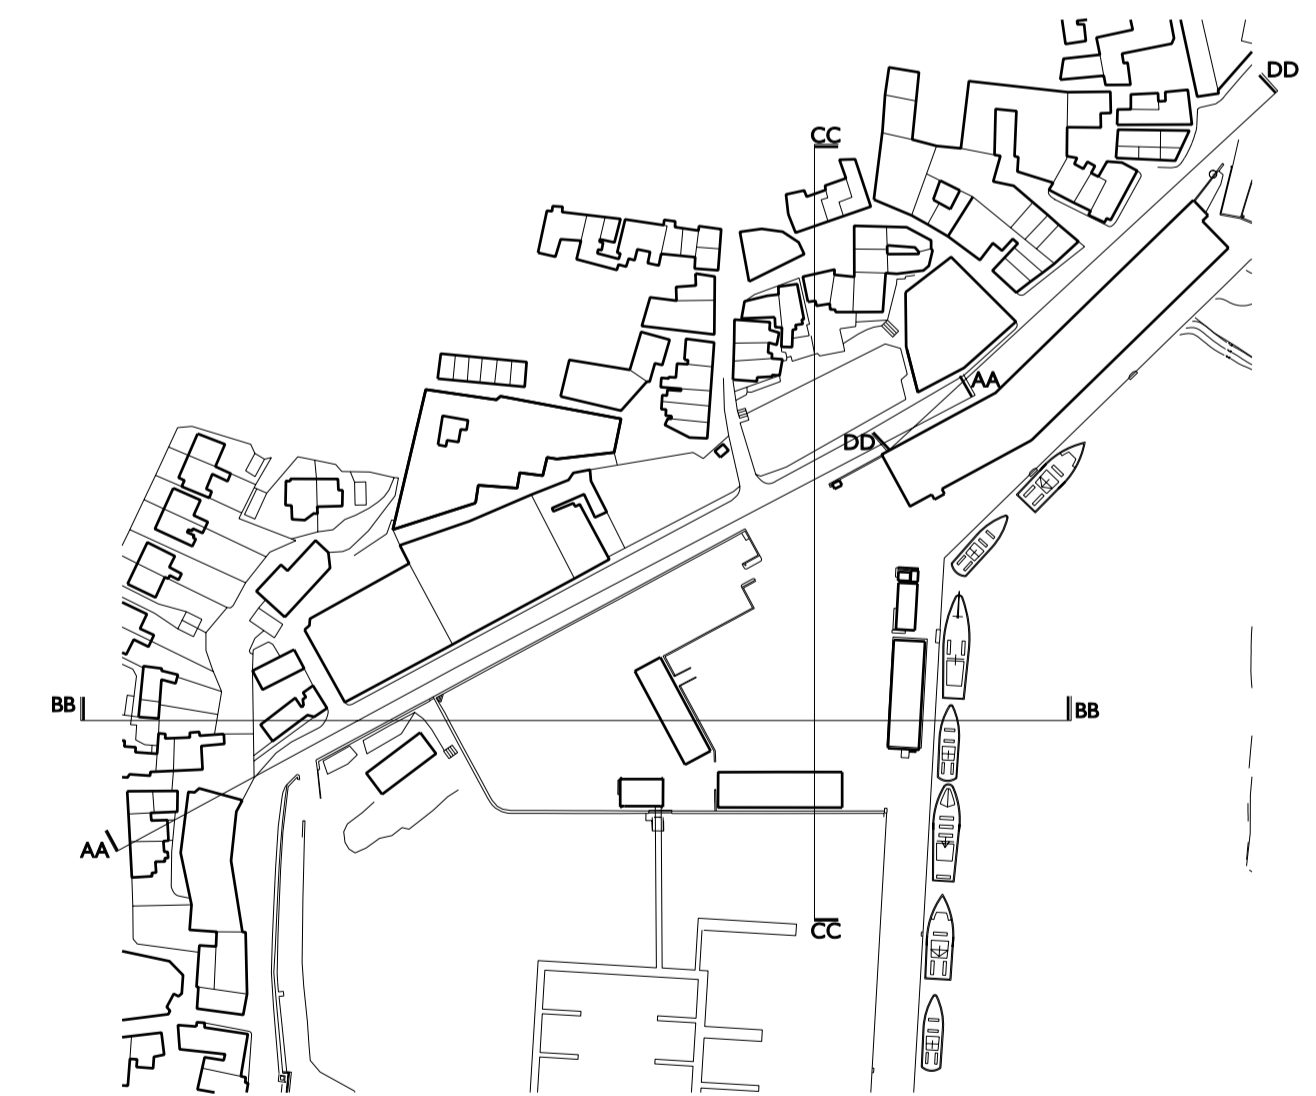

PLANNING

Unless indicated opposite, this drawing is for information only. Do not scale. Use figured dimensions only. All dimensions to be checked on site. Original size : A1 © Pringle Richards Sharratt Ltd. Registered in England No. 3189549	Work Package	Tender	Briefing	Construction	Date	Revision	Description	Project : Newlyn Harbour
								Subject : Existing Elevations
								Scale : 1:250 Date : Oct 2007 Project Ref : NH Drwg No : 250_PA_61 Rev :
								Architect : PRINGLE RICHARDS SHARRATT LIMITED Studio 11 Canterbury Court London SW9 6DE