



elevation AA


dashed outlines as applied below

elevation to unit 12 Harbour Work Unit.
ref: drg No. v 200_PA_66-67 for details.



elevation BB

dashed lines indicate outline locations and massing of units 1-4, both units are shown indicatively to form the proposal of the overall masterplan.

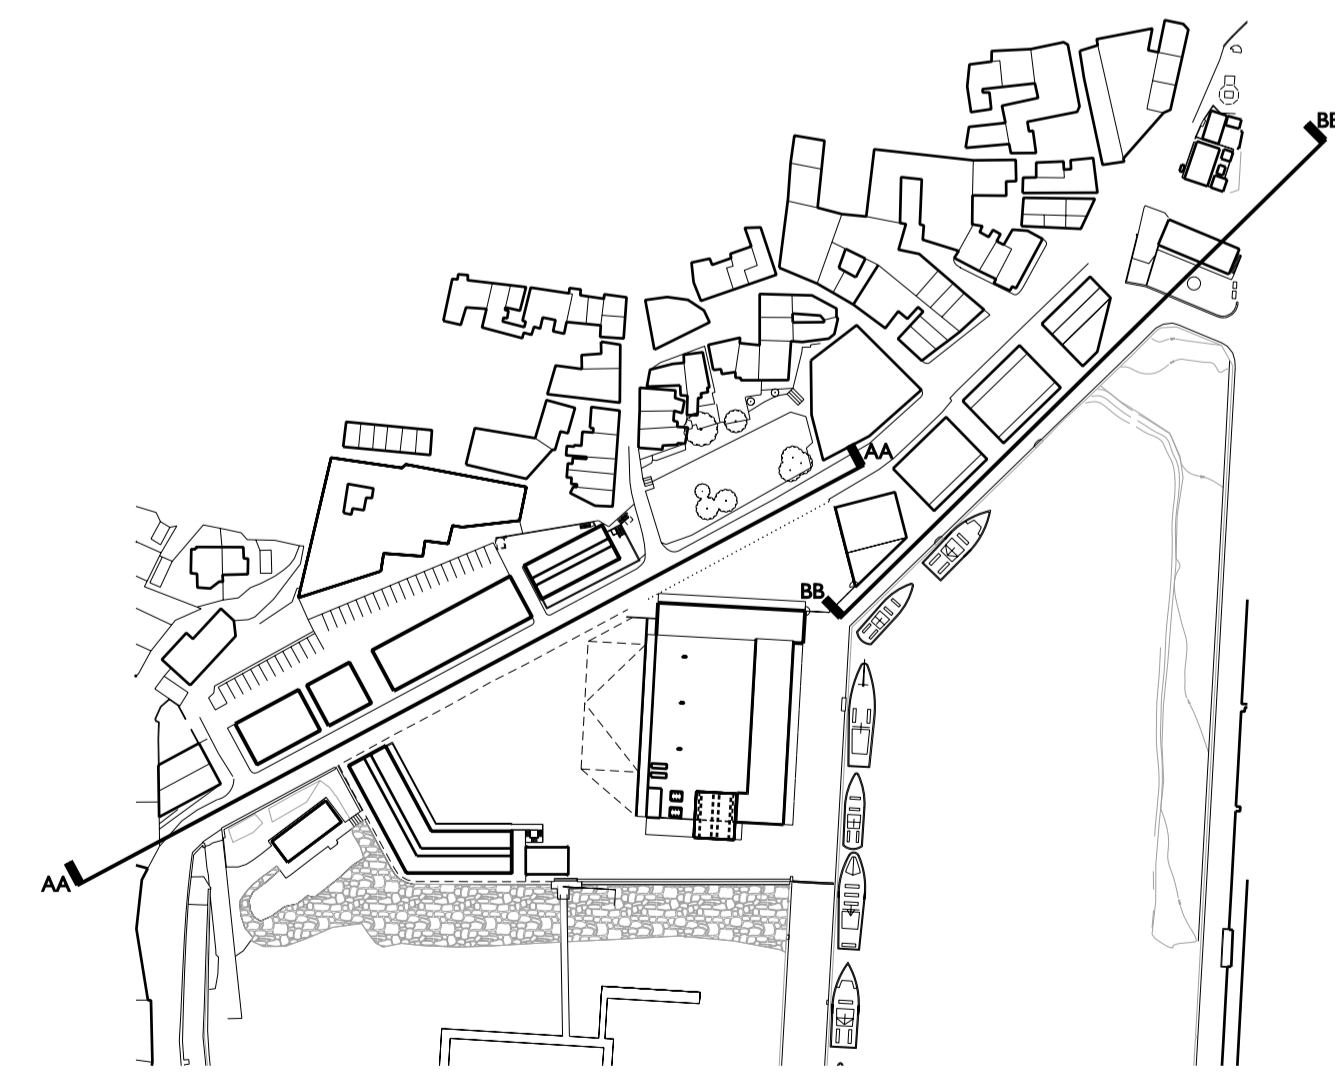

PLANNING

Unless indicated opposite, this drawing is for information only.
Do not scale. Use figured dimensions only. All dimensions to be checked on site.
Original size : A1
© Pringle Richards Sharratt Ltd. Registered in England No. 3189549

Work Package	Tender	Briefing	Construction	Date	Revision	Description

Project : Newlyn Harbour
Subject : Proposed Site Elevations
Scale : 1:250 Date : Oct 2007 Project Ref : NH Drwg No : 250_PA_62 Rev :
Architect : PRINGLE | RICHARDS | SHARRATT | LIMITED Studio 11 Canterbury Court London SW9 6DE