


elevation AA

chandlers

unit 12

gwavas quay

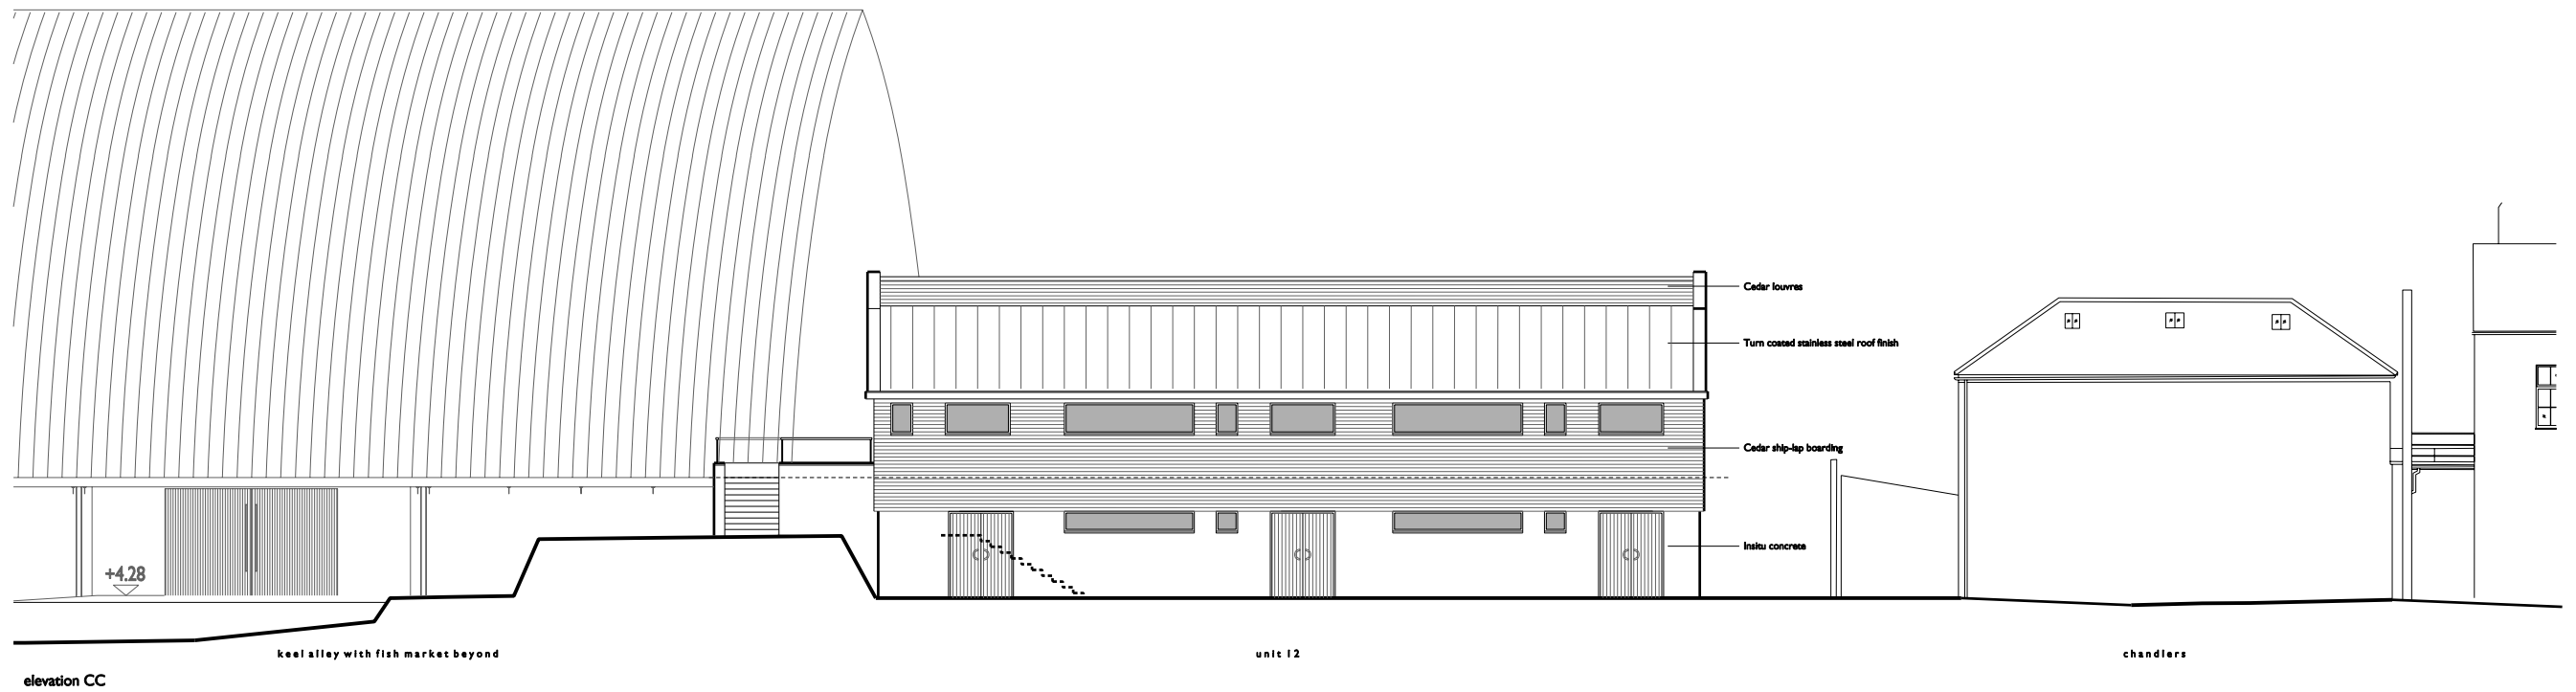

elevation CC

keel alley with fish market beyond

unit 12

chandlers

PLANNING

Unless indicated opposite, this drawing is for information only.
 Do not scale. Use figured dimensions only. All dimensions to be checked on site.
 Original size : A3
 © Pringle Richards Sharratt Ltd. Registered in England No. 3189549

Work Package	Tender	Briefing	Construction	Date	Revision	Description

Project : Newlyn Harbour
 Subject : Unit 12 Elevations
 Scale : 1:200 Date : Oct 2007 Project Ref : NH Drwg No : 200_PA_66 Rev :
 Architect : PRINGLE | RICHARDS | SHARRATT | LIMITED Studio 11 Canterbury Court London SW9 4DE