



elevation CC

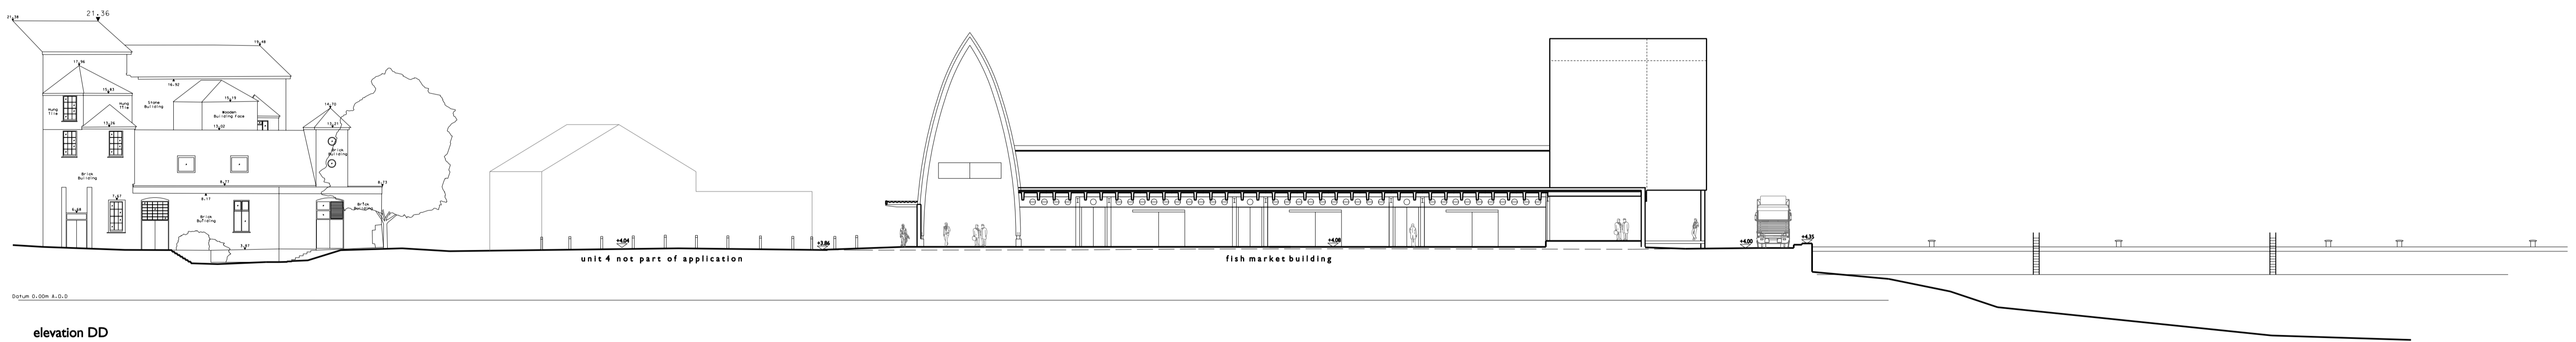

elevation DD

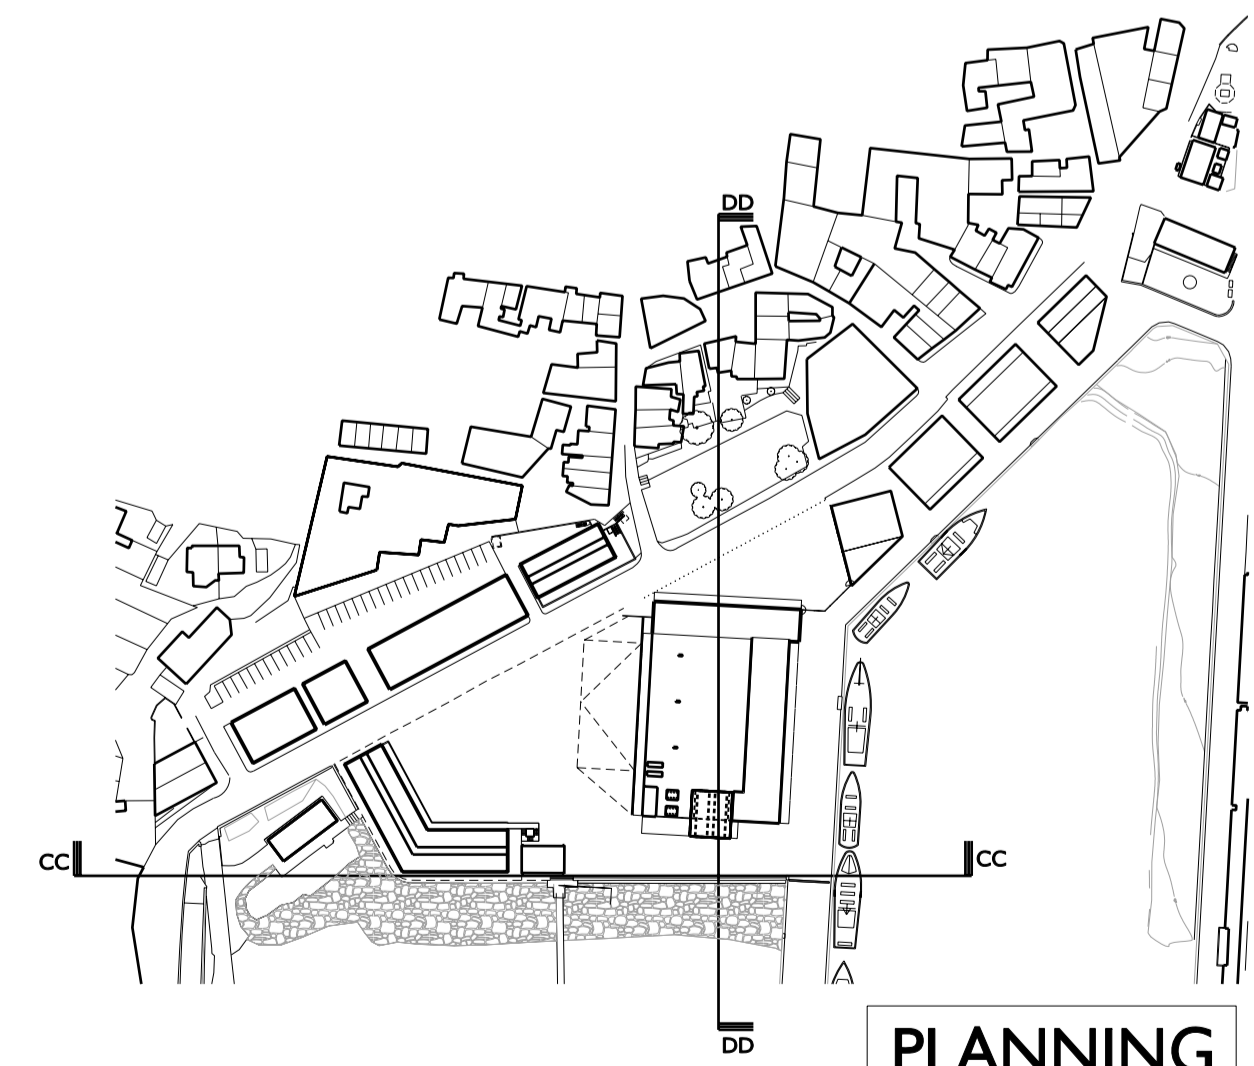

Work Package	Tender	Briefing	Construction	Date	Revision	Description

<p>Unless indicated opposite, this drawing is for information only.</p> <p>Do not scale. Use figured dimensions only. All dimensions to be checked on site.</p> <p>Original size : A1</p> <p>© Pringle Richards Sharratt Ltd. Registered in England No. 3189549</p>	<p>Project : Newlyn Harbour</p> <p>Subject : Proposed Site Elevations</p> <p>Scale : 1:250 Date : Oct 2007 Project Ref : NH Drwg No : 250_PA_63 Rev :</p> <p>Architect : PRINGLE RICHARDS SHARRATT LIMITED Studio 11 Canterbury Court London SW9 6DE</p>
---	--